



Preliminary Design Work

June 1, 2019


Basement Floor Plan Scale: 1/4"=1'

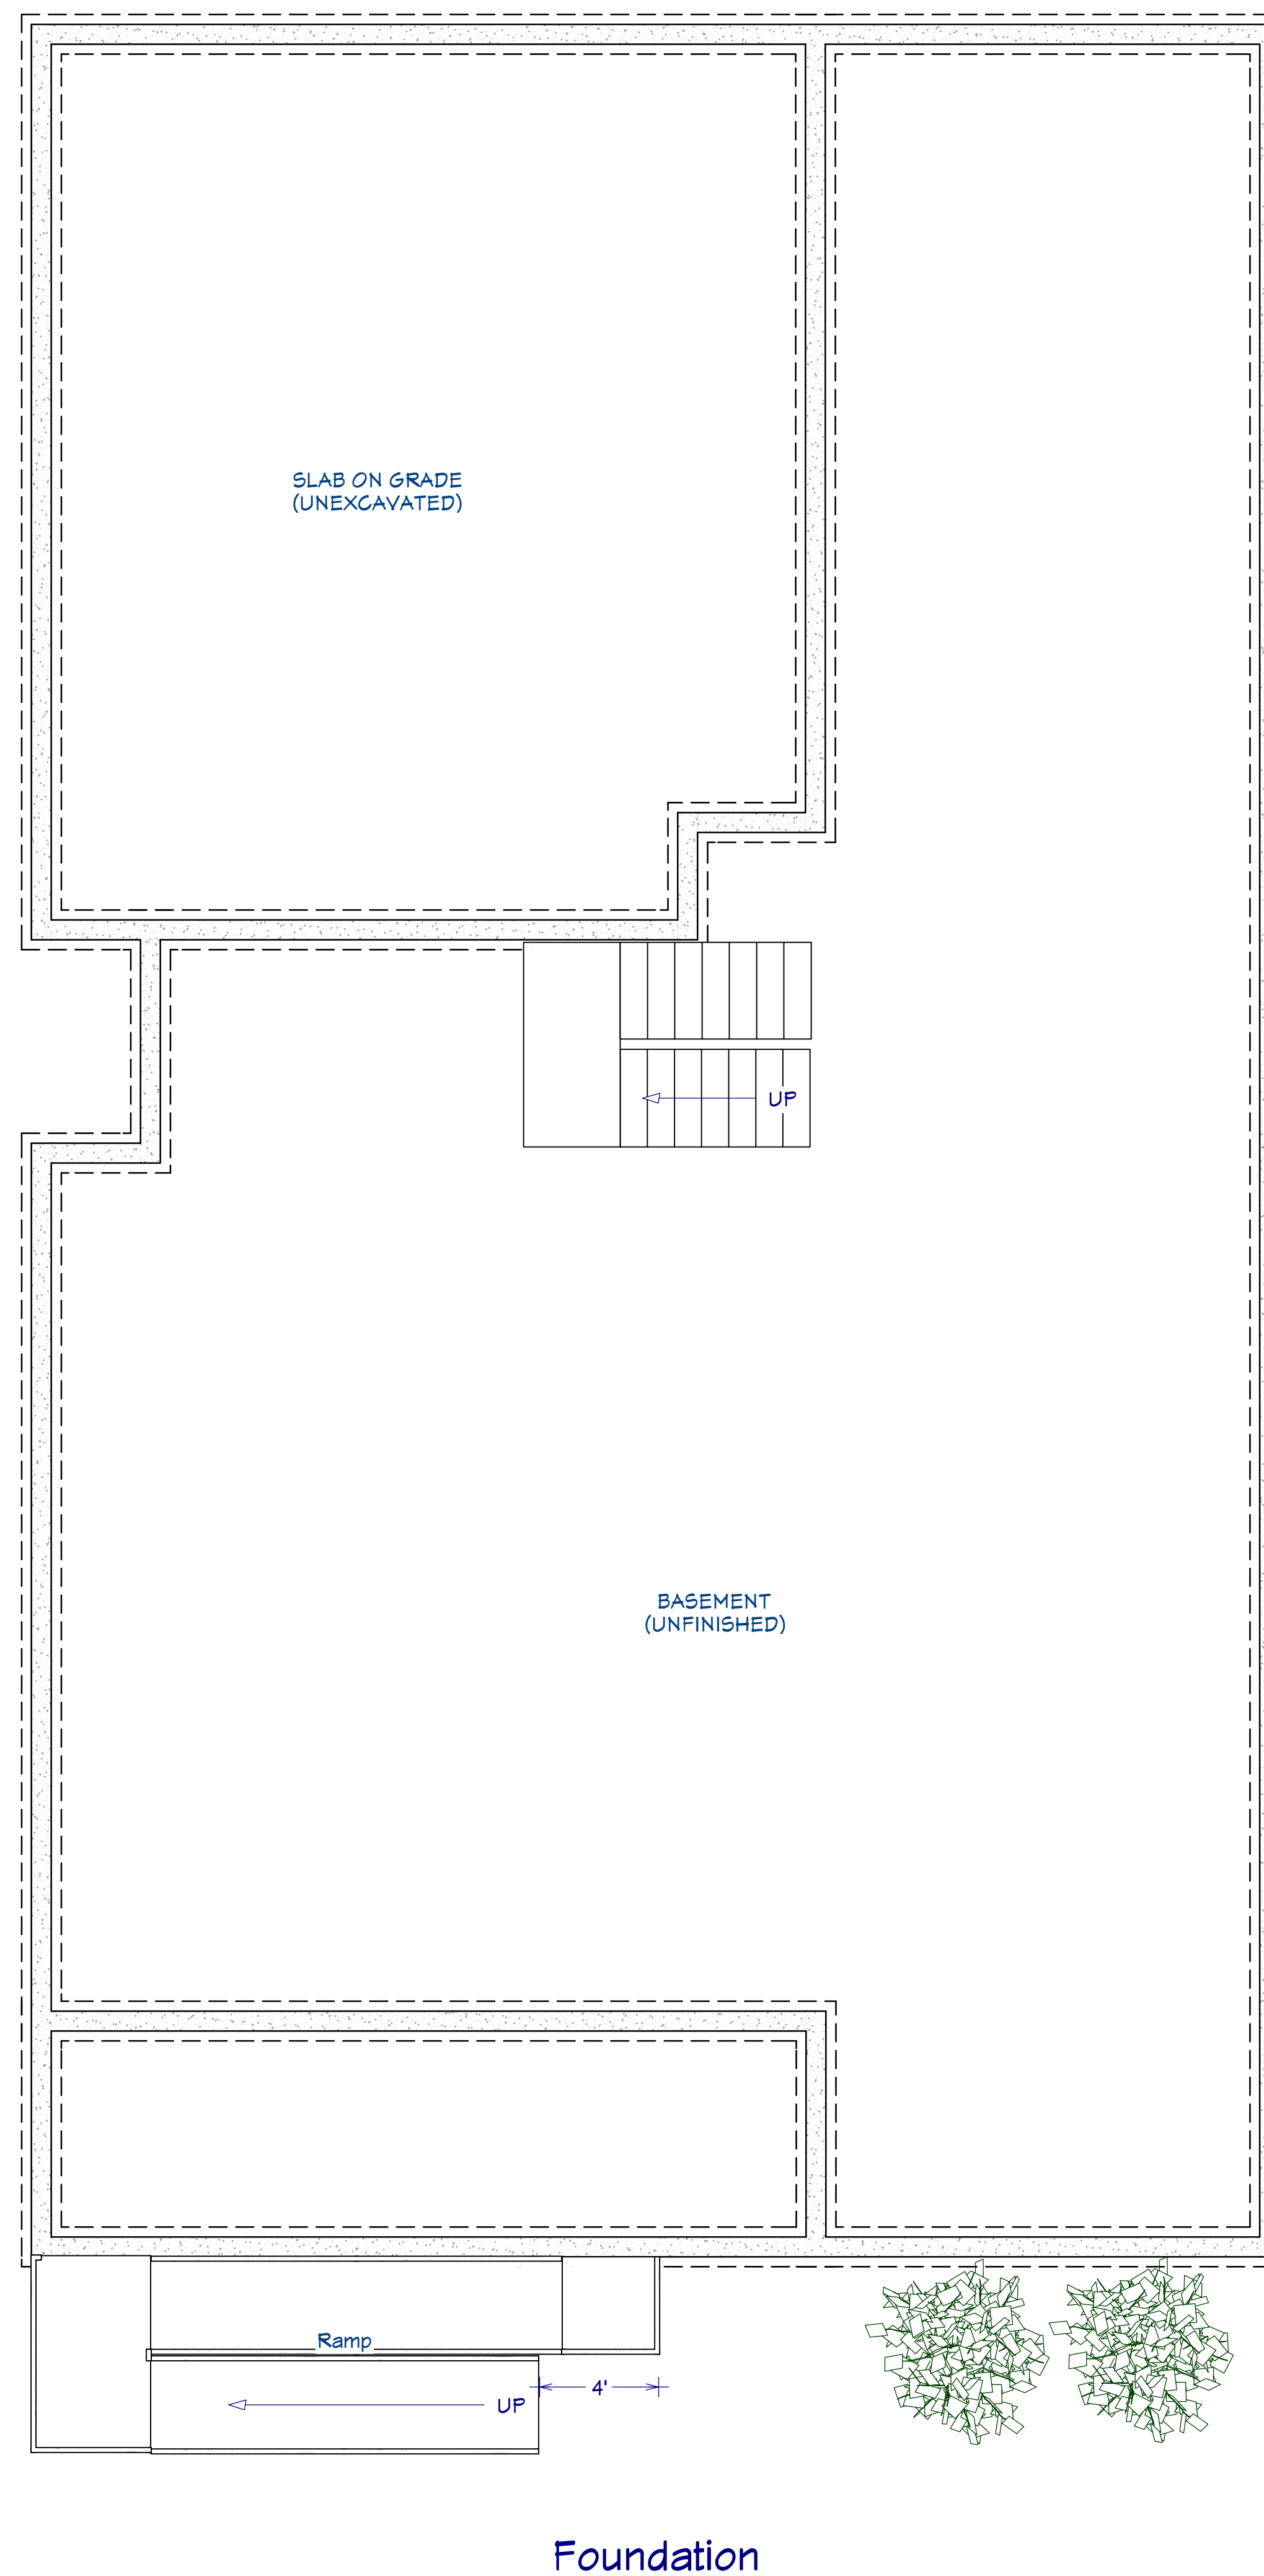

First Floor Plan Scale: 1/4"=1'

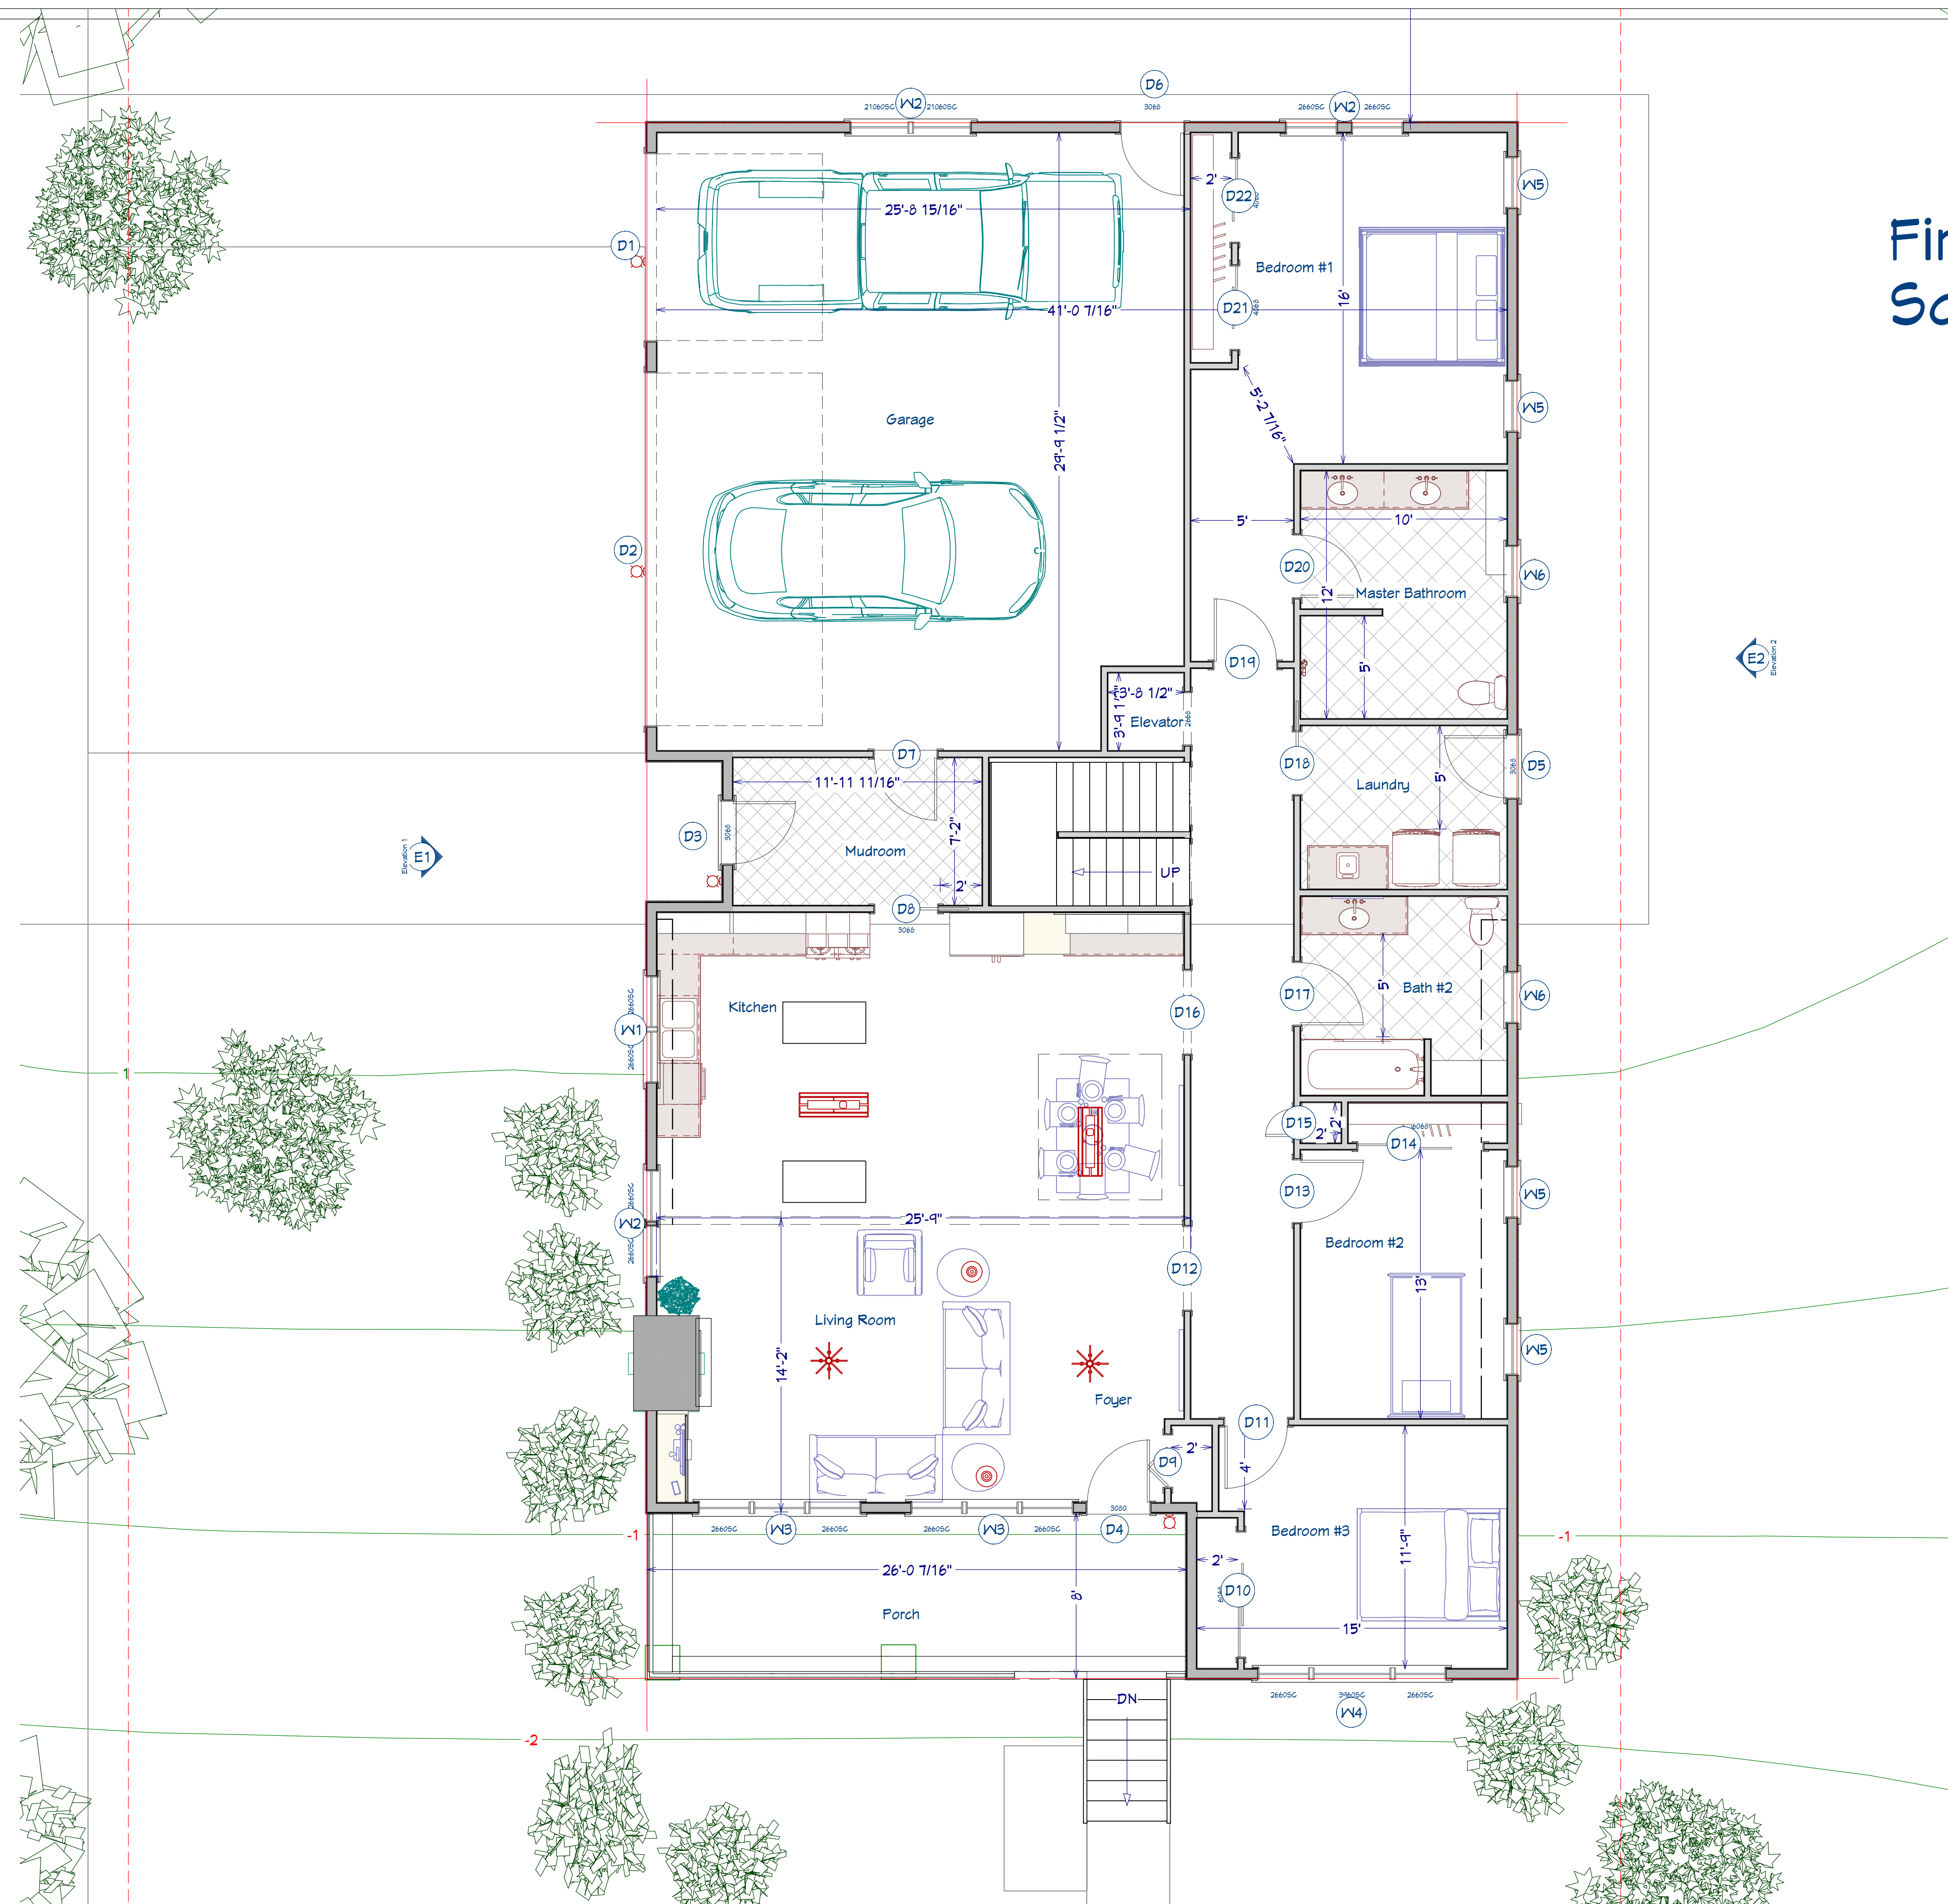

Second Floor Plan Scale: 1/4"=1'

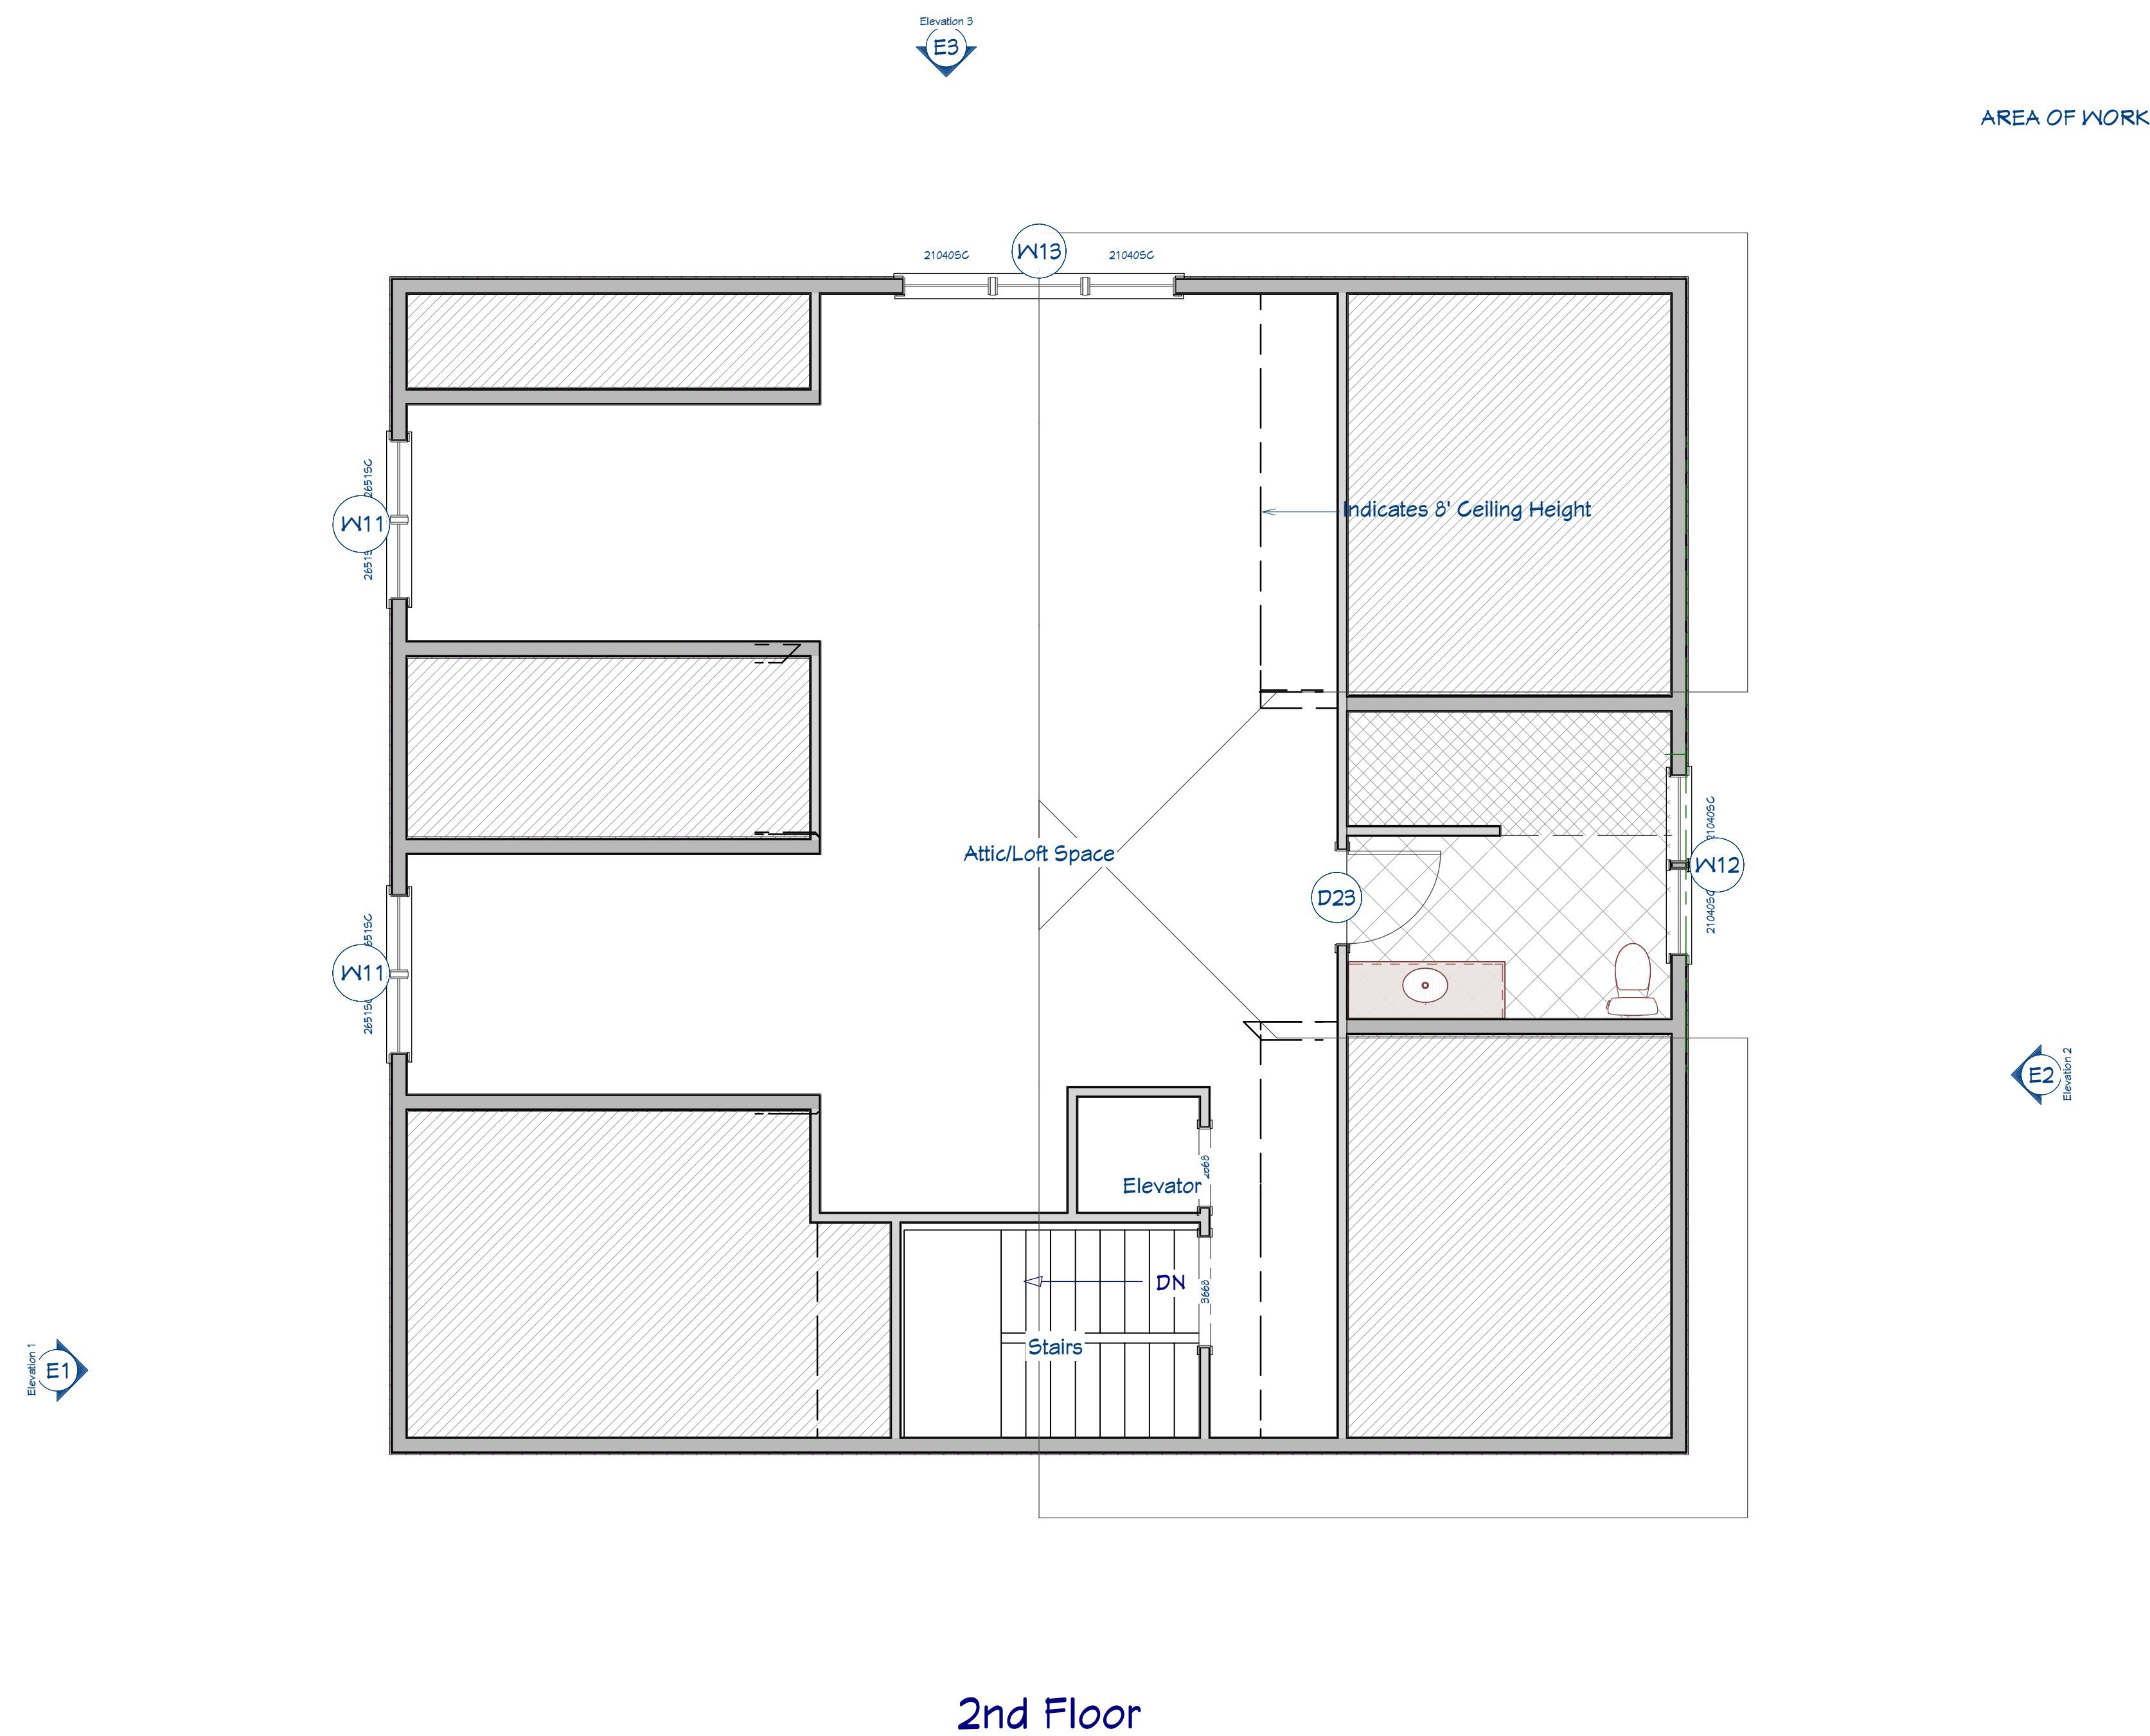

Elevations
Scale: 1/4"=1'



Elevation 4

Elevations
Scale: 1/4"=1'



Elevations
Scale: 1/4"=1'









